


NOTES:

- ONLY THE LATEST DETAIL, AS APPROVED BY THE DIRECTOR OF PUBLIC WORKS, SHALL BE USED.

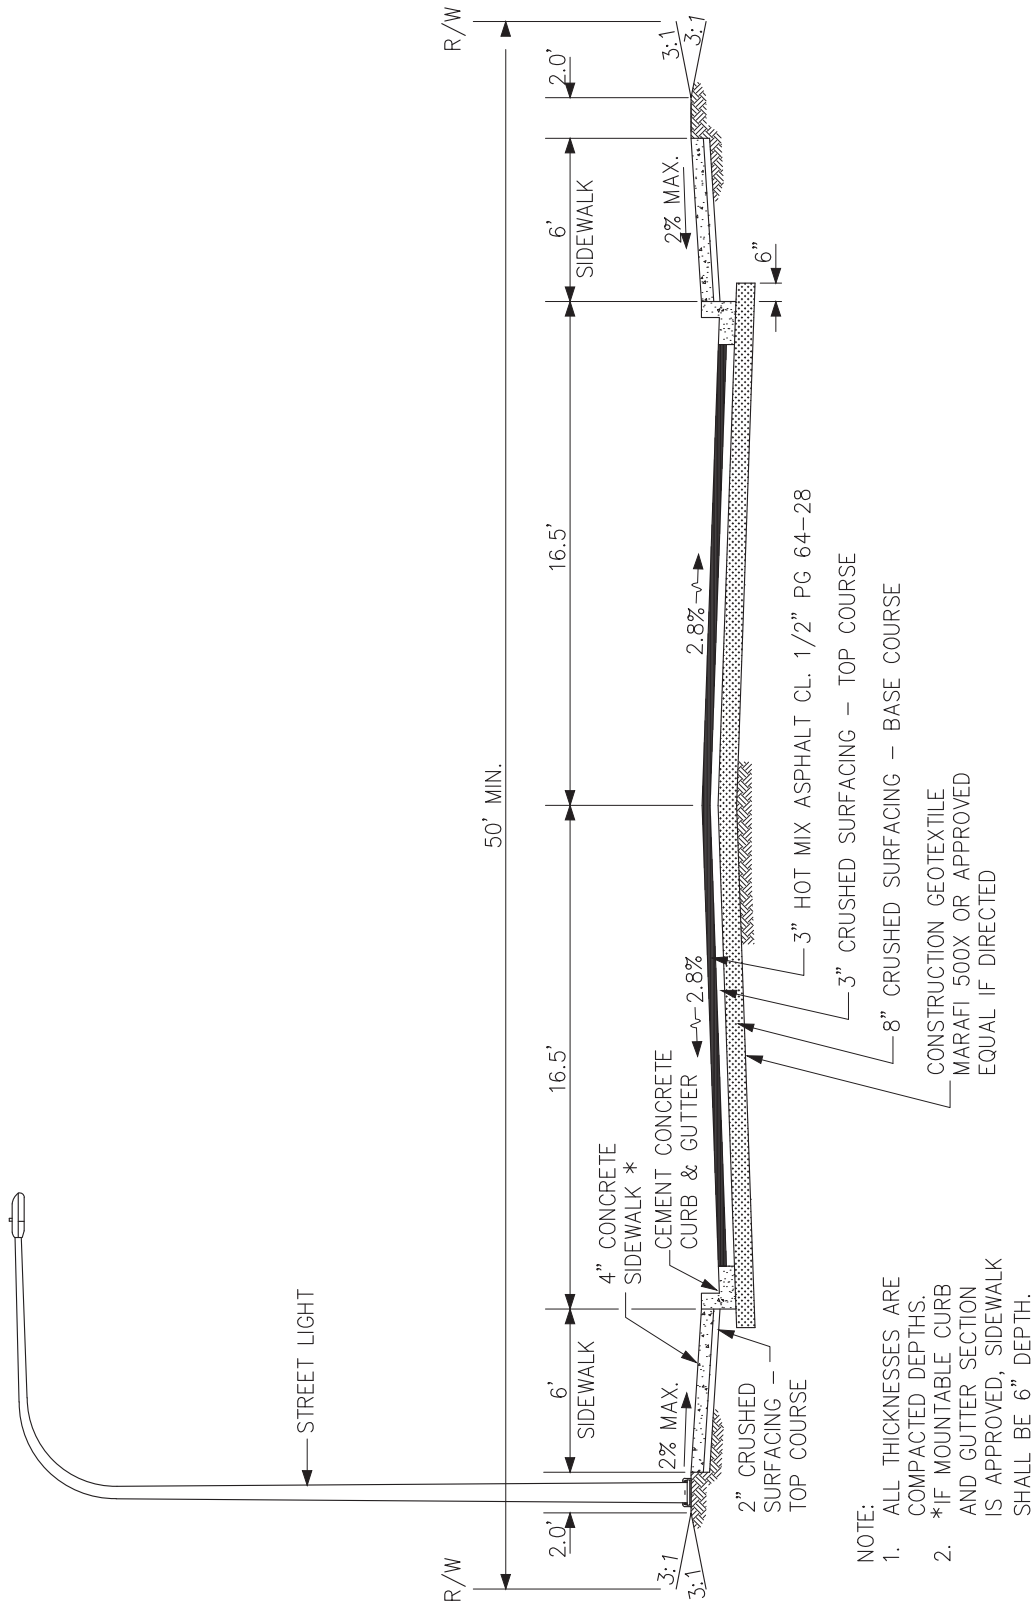

NOTE:

- ALL THICKNESSES ARE COMPACTED DEPTHS.
- *IF MOUNTABLE CURB AND GUTTER SECTION IS APPROVED, SIDEWALK SHALL BE 6" DEPTH.

ROADWAY SECTION - LOCAL ACCESS **(RESIDENTIAL)**

NOT TO SCALE

REV.	01/12	WIDENED SIDEWALK TO 6'	
ORIG.	10/06		
Revision	Date	Description	Appr